





#	ITEM	TRIM
29	BOUNCE	
28	7th Electric	
27	CYC	
26	BLACK V.	
25	SCRIM	
24	LEGS	
23	6th Electric	
22		
21	5th Electric	
20	LEGS	
19	BORDER	
18		
17	4th Electric	
16	LEGS	
15	BORDER	
14	3rd Electric	
13		
12	2nd Electric	
11	LEGS	
10		
9	1st Electric	
8	LEGS	
7	BORDER	
6		
5	1st Electric	
4	LEGS	
3		
2		
1		

### LEGEND

- 
- 
- 
- 
- 

### TYPICAL

- ### NOTES
- All units on 18" centers unless otherwise noted.
  - All boom measurements are to sidearm.
  - Drop all color and frost prior to focus.
  - Please have blackwrap and blacktack available at focus.
  - Please confer with designer if units need to be moved because of space considerations
  - Please endeavor to keep cable swag to a minimum
  - Refer to hookup for color & accessories
  - Patch Curtain warmers into chn 250.
  - All templates are "A" size

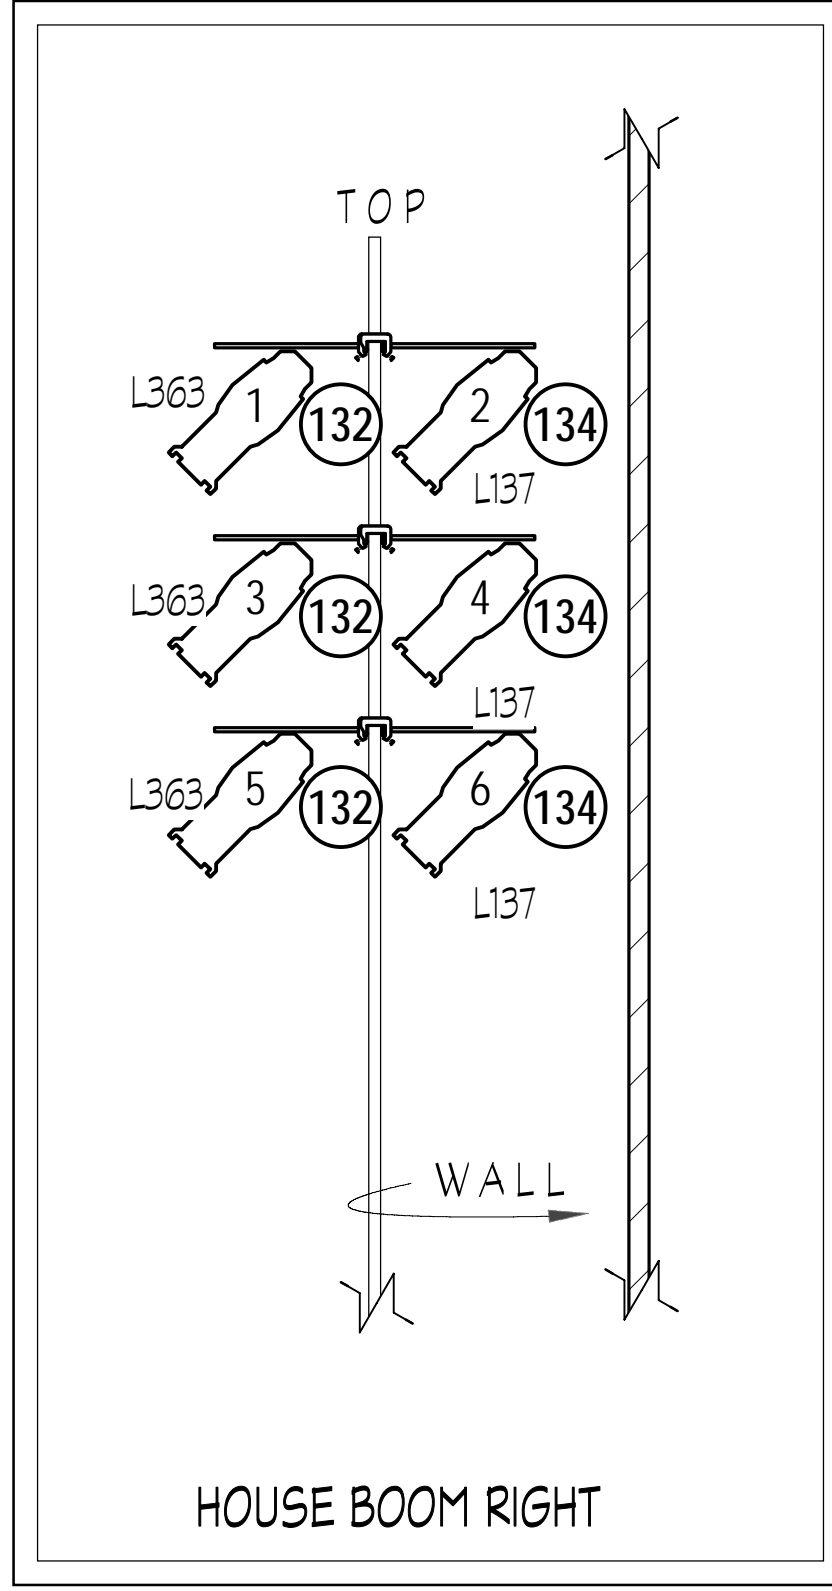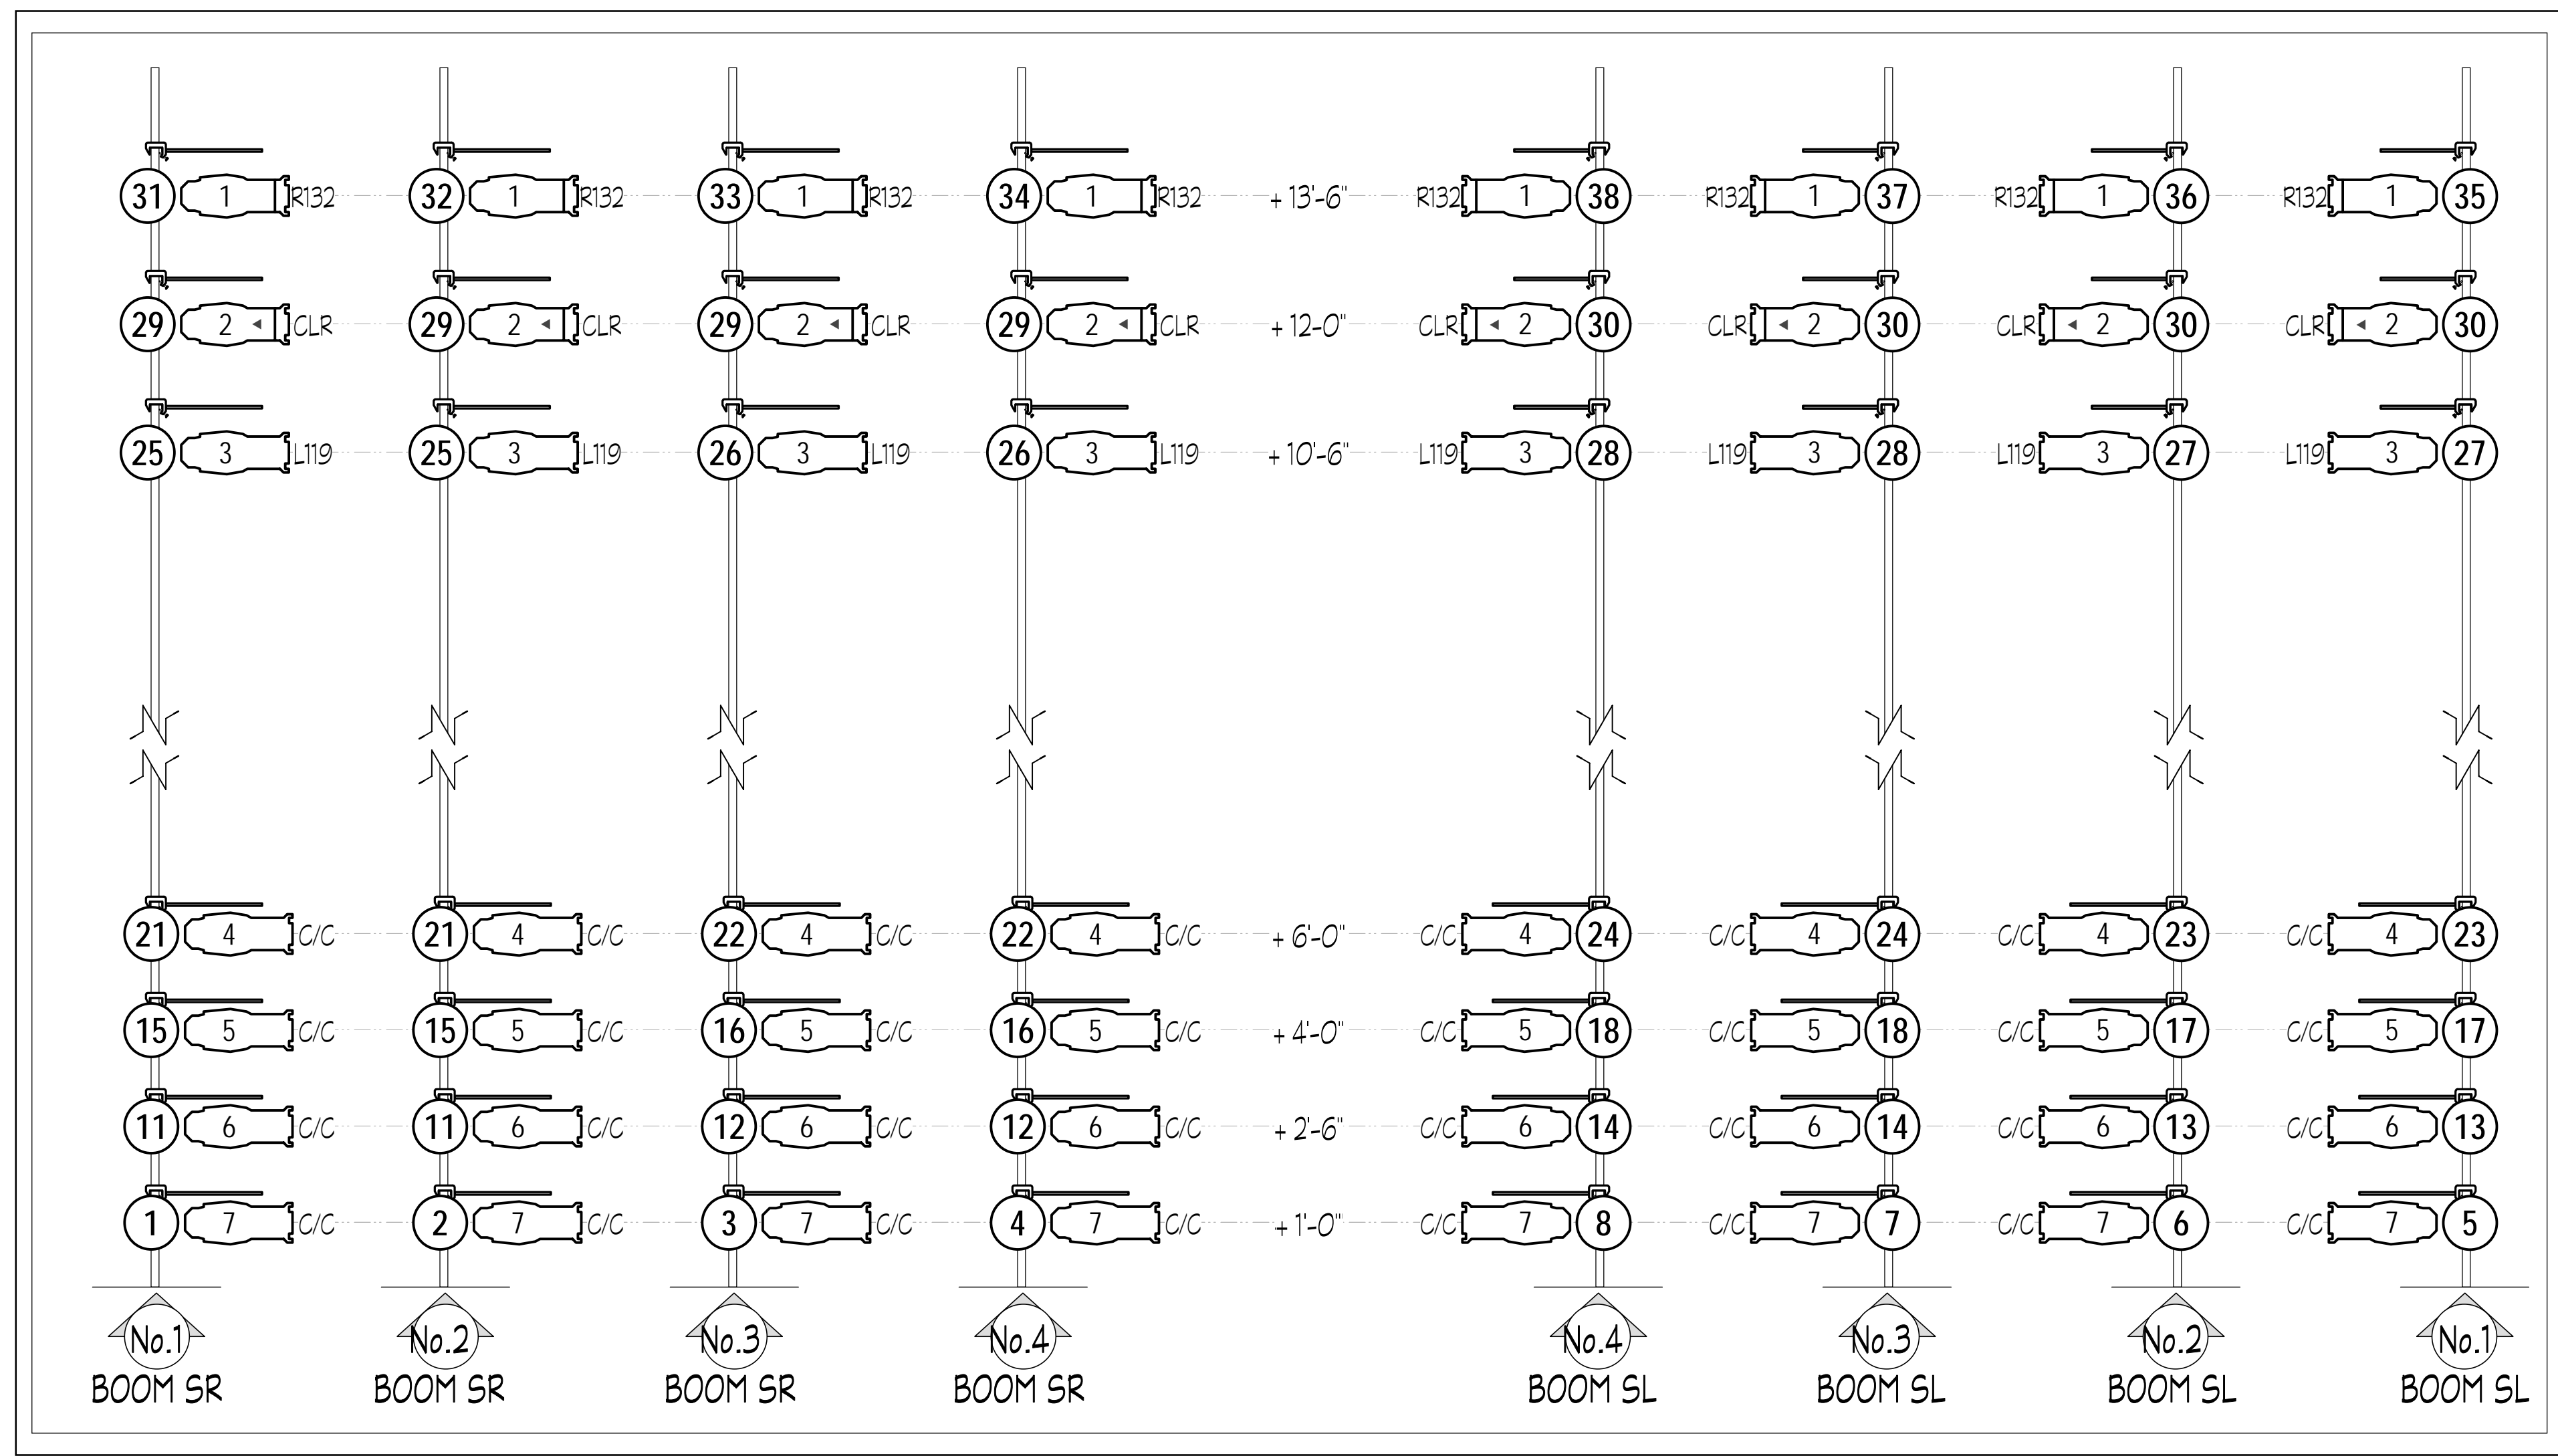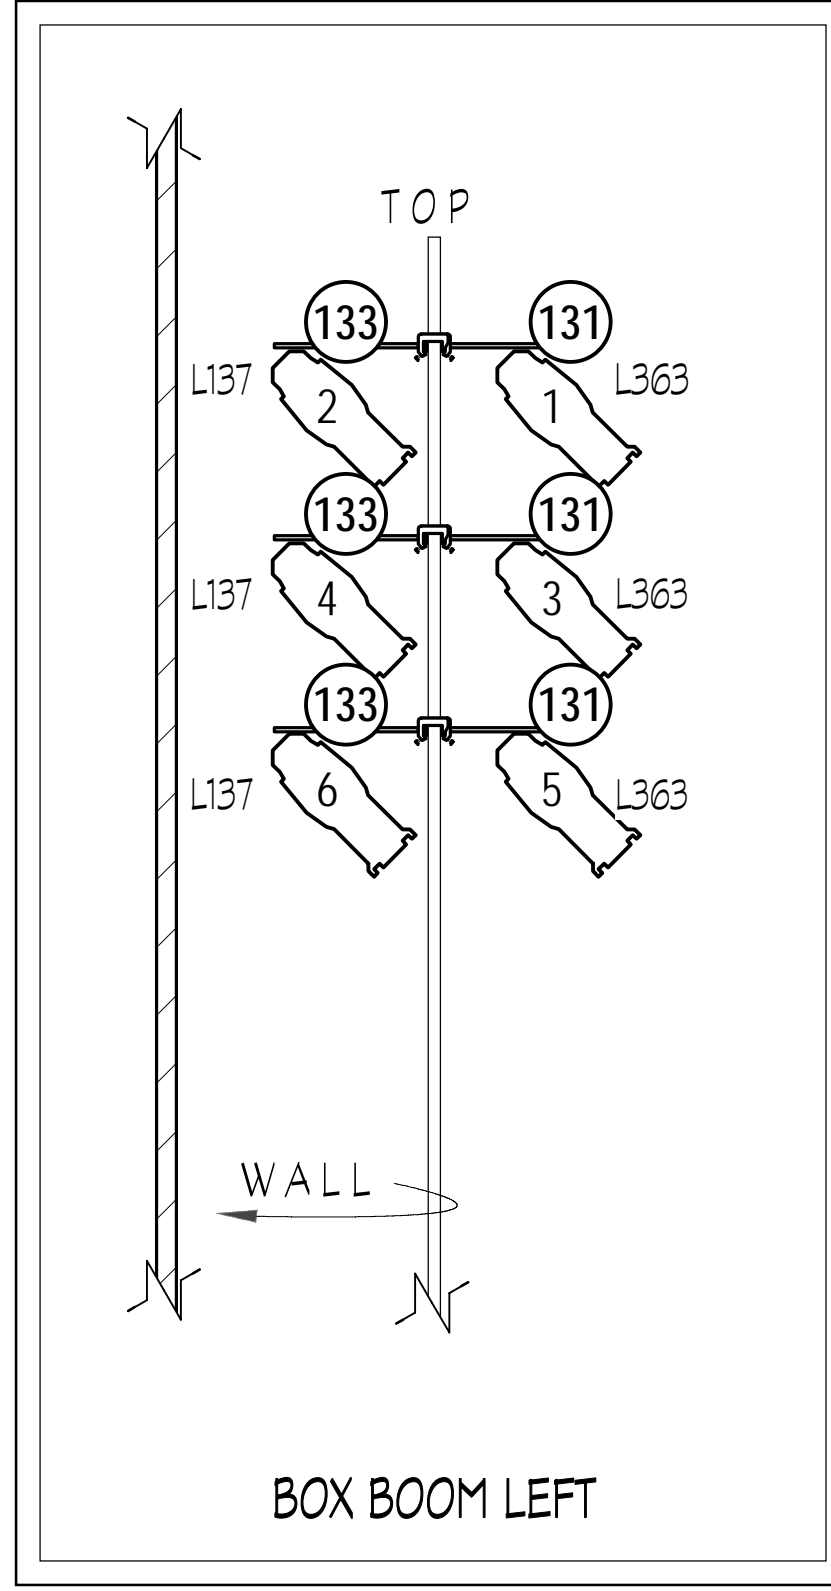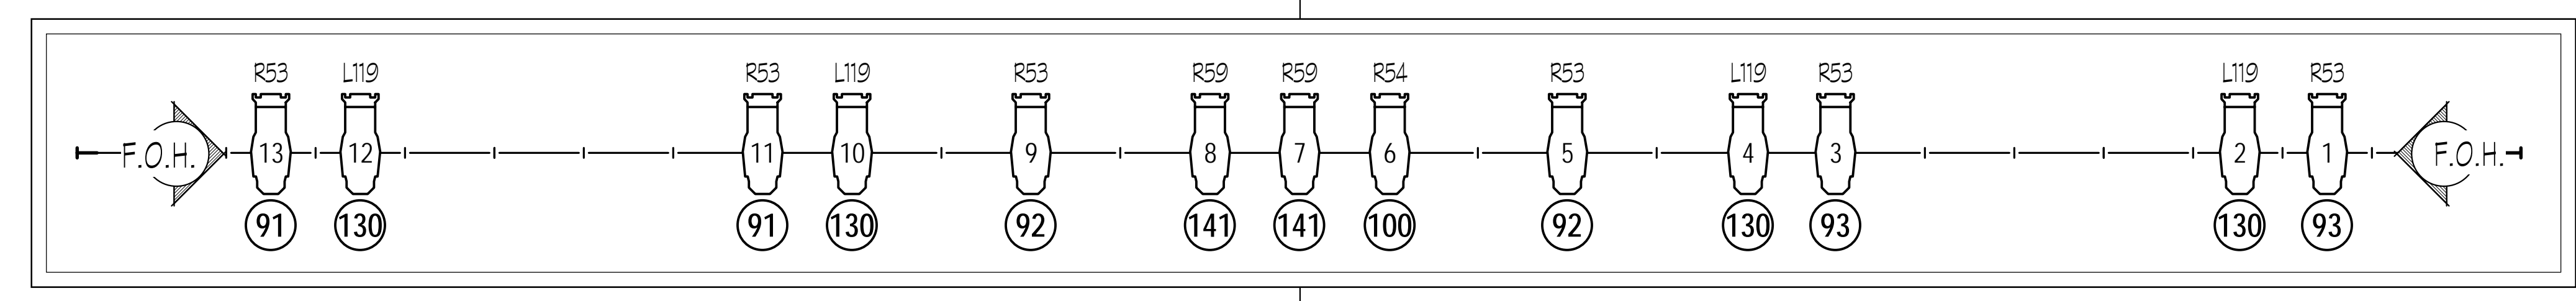

ALL MATERIALS AND CONSTRUCTION MUST COMPLY WITH THE MOST STRINGENT APPLICABLE NATIONAL AND LOCAL FIRE AND SAFETY CODES. ALL DRAWINGS AND PAPERWORK REPRESENT CONCEPTS AND CONSTRUCTION SUGGESTIONS ONLY. THE DESIGNER IS UNQUALIFIED TO DETERMINE STRUCTURAL APPROPRIATENESS OF THE DESIGN AND WILL NOT BE RESPONSIBLE FOR IMPROPER ENGINEERING, CONSTRUCTION, INSTALLATION, MAINTENANCE, USE, OR HANDLING OF THE LIGHTING SYSTEM. THIS LIGHT PLOT AND ALL PAPERWORK ASSOCIATED WITH THIS DESIGN IS SOLE PROPERTY OF THE LIGHTING DESIGNER AND MAY NOT BE REPRODUCED OR GIVEN TO UNAUTHORIZED INDIVIDUALS WITHOUT THE PRIOR CONSENT OF THE LIGHTING DESIGNER.

FUSIONWORKS DANCE COMPANY  
 "REPERTORY PLOT"  
**LIGHTPLOT**  
 NAME OF VENUE  
 CHOREOGRAPHY: DEB MEUNIER  
 LIGHTING DESIGN: TIM CRYAN  
 timcryan@hotmail.com : 646.641.8525  
 TECHNICAL DIRECTOR: FOR VENUE  
 Scale: 1/2" = 1'-0"  
 Date: 11/8/07  
 Rev:  
 Plate 1 of 1