


LEGEND

- ETC S4 50' @ 575w
- ETC S4 Par MFL @ 575w
- ETC S4 Par WFL @ 575w w/ Wybron CXI Color Scroller

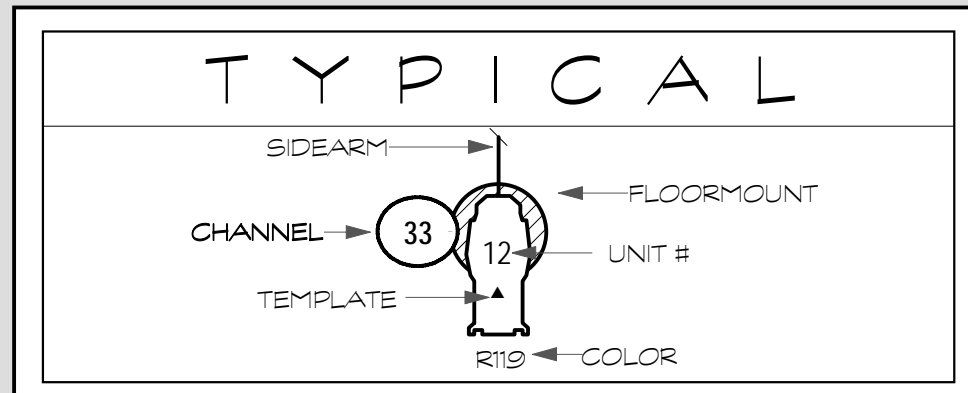

NOTES

- All units on 18" centers unless otherwise noted.
- All boom Measurements are to sidearm.
- Drop all color and frost prior to focus.
- Please have Blackwrap and Blacktack available at focus.
- Please confer with Designer if units need to be moved because of space considerations
- Please endeavor to keep cable swag to a minimum.
- Please refer to hookup for accessories

ALL MATERIALS AND CONSTRUCTION MUST COMPLY WITH THE MOST STRINGENT APPLICABLE NATIONAL AND LOCAL FIRE AND SAFETY CODES. ALL DRAWINGS AND PAPERWORK REPRESENT CONCEPTS AND CONSTRUCTION SUGGESTIONS ONLY. THE DESIGNER IS UNQUALIFIED TO DETERMINE STRUCTURAL APPROPRIATENESS OF THE DESIGN AND WILL NOT BE RESPONSIBLE FOR IMPROPER ENGINEERING, CONSTRUCTION, INSTALLATION, MAINTENANCE, USE, OR HANDLING OF THE LIGHTING SYSTEM.

THIS LIGHT PLOT AND ALL PAPERWORK ASSOCIATED WITH THIS DESIGN IS SOLE PROPERTY OF THE LIGHTING DESIGNER AND MAY NOT BE REPRODUCED OR GIVEN TO UNAUTHORIZED INDIVIDUALS WITHOUT THE PRIOR CONSENT OF THE LIGHTING DESIGNER.

FUSIONWORKS
DANCE COMPANY

" different is good "

LIGHT PLOT

ASHAMU DANCE STUDIO: BROWN UNIVERSITY

Choreography: Deb Meunier

Lighting Designer: Tim Cryan

646.641.8525 timcryan@hotmail.com

Drawn: TC 3/9/08

Rev:

Scale: 1/4" = 1'-0"

PLATE
1
OF ONE